

|          |                            |
|----------|----------------------------|
| PRODUCT: | MP-1515-36                 |
| SIZE:    | 15' x 15' x 15' x 8' ENTRY |
| TYPE:    | SUPER SHADE SERIES         |
| ROOF:    | FABRIC 340 HEAVY           |

DRAWING LEVEL: E1



STRUCTURAL STEEL

- 1. HOLLOW STRUCTURAL SECTIONS: TO ASTM A500, GRADE C.
- 2. STRUCTURAL PIPE: TO ASTM A53, GRADE B.
- 3. PLATES: TO ASTM A572, GRADE 50.
- 4. STRUCTURAL STEEL DESIGN: TO CSA S16.1.
- 5. STRUCTURAL STEEL SHALL BE DETAILED, FABRICATED AND ERECTED IN ACCORDANCE WITH CISC SPECIFICATIONS.

FABRIC SPECIFICATION

PERFORMANCE

ASTM D5034  
TENSILE STRENGTH AND ELONGATION  
MAXIMUM FORCE – WARP (MEAN) 158.6 LBF  
ELONGATION AT MAXIMUM FORCE (MEAN) 89%  
MAXIMUM FORCE – WEFT (MEAN) 412.3 LBF  
ELONGATION AT MAXIMUM FORCE – WARP (MEAN) 49%

ASTM D2261  
TEARING STRENGTH – TONGUE (SINGLE RIP)  
MEAN FORCE – WARP 39.6 LBF  
MEAN FORCE – WEFT 43.0 LBF

ASTM D6797  
BURSTING STRENGTH – BALL BURST (CONSTANT RATE OF EXTENSION)  
MEAN FORCE 408 LBF

LEAD AND PHTHALATE FREE

AIRCRAFT CABLE

- 1.- WIRE ROPE CABLE SHALL BE 7x19 STRAND CORE GALVANIZED WIRE ROPE WITH A BREAKING STRENGTH VALUE OF 64,054N [14,400 LBS] (6.35MM [1/4"] DIAMETER).
- 2.- CABLES SHALL BE FED THROUGH THE FABRIC SLEEVES AROUND THE PERIMETER OF THE CANOPY AND TENSIONED UNTIL THE FABRIC PANELS (DESIGNED PURPOSELY UNDERSIZED) REACH A TAUNT APPEARANCE. ANY LONG TERM CABLE SAG SHALL BE MINIMIZED DURING THE MAINTENANCE RE-TIGHTING VISITS AS REQUIRED.



NOTICE

FABRIC TOP NEEDS TO BE REMOVED IF SNOW IS ANTICIPATED

FABRIC TOP NEEDS TO BE REMOVED IF WINDS EXCEEDING 100 KM/H [60 MPH] ARE ANTICIPATED

- FEATURES:
- SURFACE MOUNTED 6" POSTS
  - FACTORY POWDER COATED FRAME
  - GALE PACIFIC 340 HEAVY FABRIC
  - STAINLESS HARDWARE
  - LOW MAINTENANCE

|                                               |                                  |               |
|-----------------------------------------------|----------------------------------|---------------|
|                                               |                                  |               |
| 502 HARVARD DR.<br>BELLE RIVER, ON<br>N8L 0B2 | DRWN BY: XXXX<br>CHECKED BY:XXXX | GENERAL NOTES |
| WWW.SUNSHADECO.COM                            |                                  | SHEET 1 OF 2  |

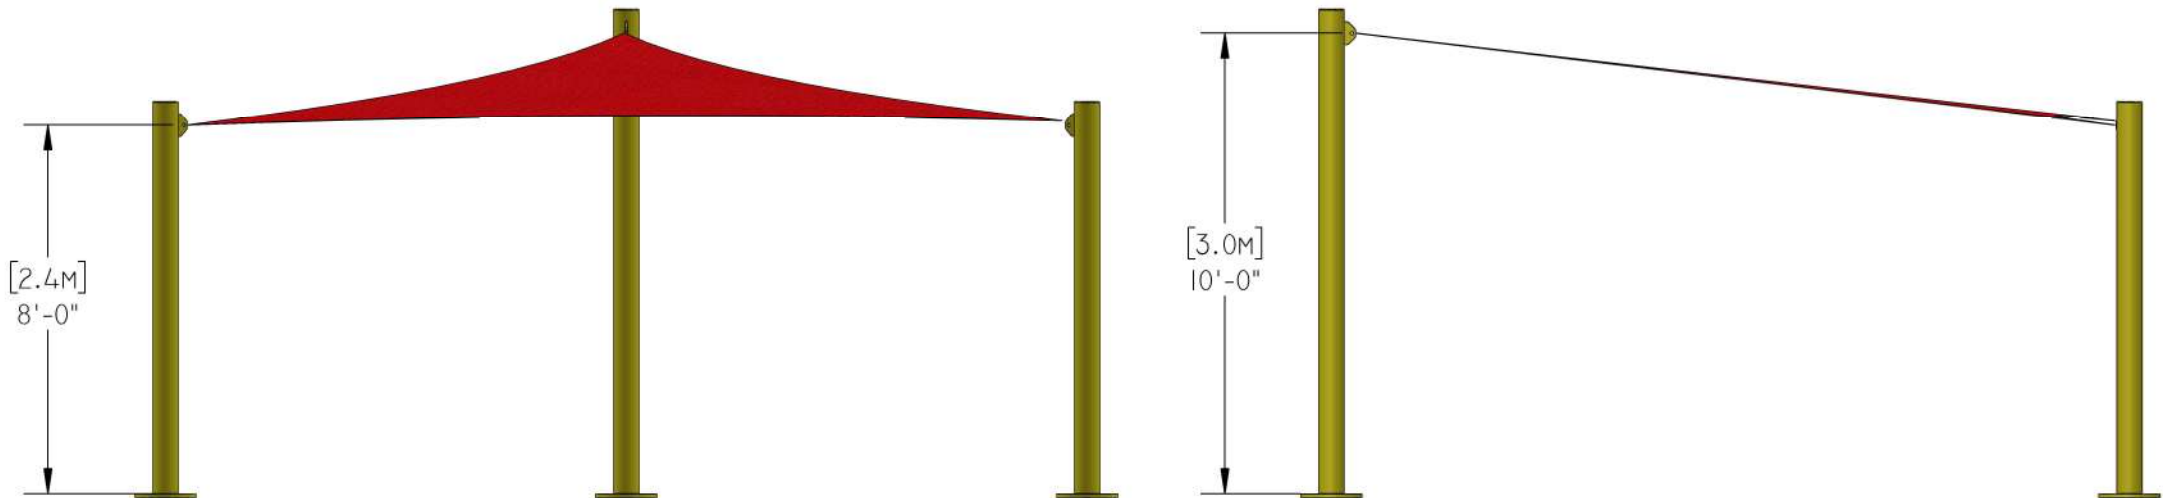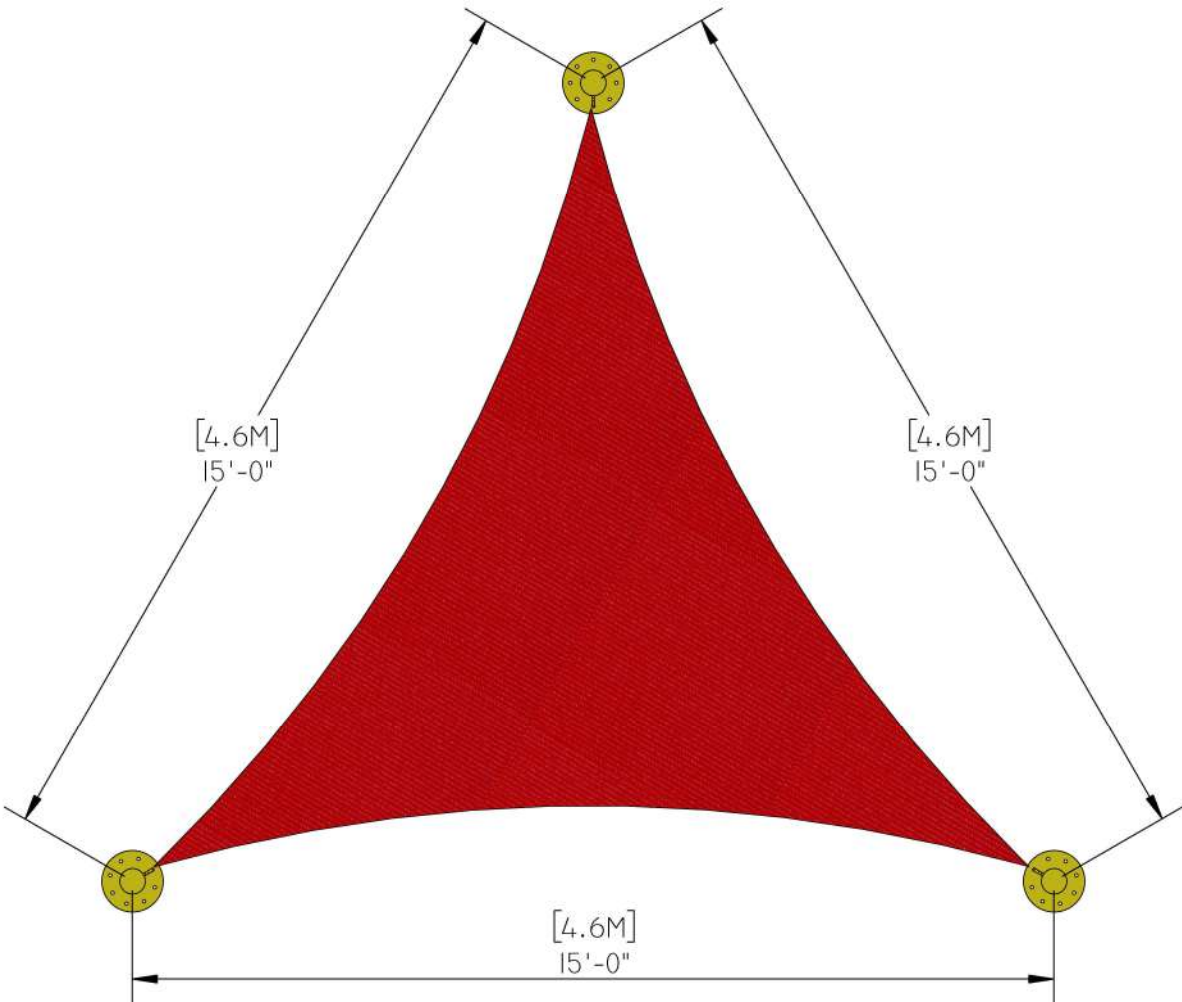

|                                               |                                  |              |
|-----------------------------------------------|----------------------------------|--------------|
|                                               |                                  |              |
| 502 HARVARD DR.<br>BELLE RIVER, ON<br>N8L 0B2 | DRWN BY: XXXX<br>CHECKED BY:XXXX | ELEVATIONS   |
| WWW.SUNSHADECO.COM                            |                                  | SHEET 2 OF 2 |